


TD 2 SOLARSPOT Ø 250

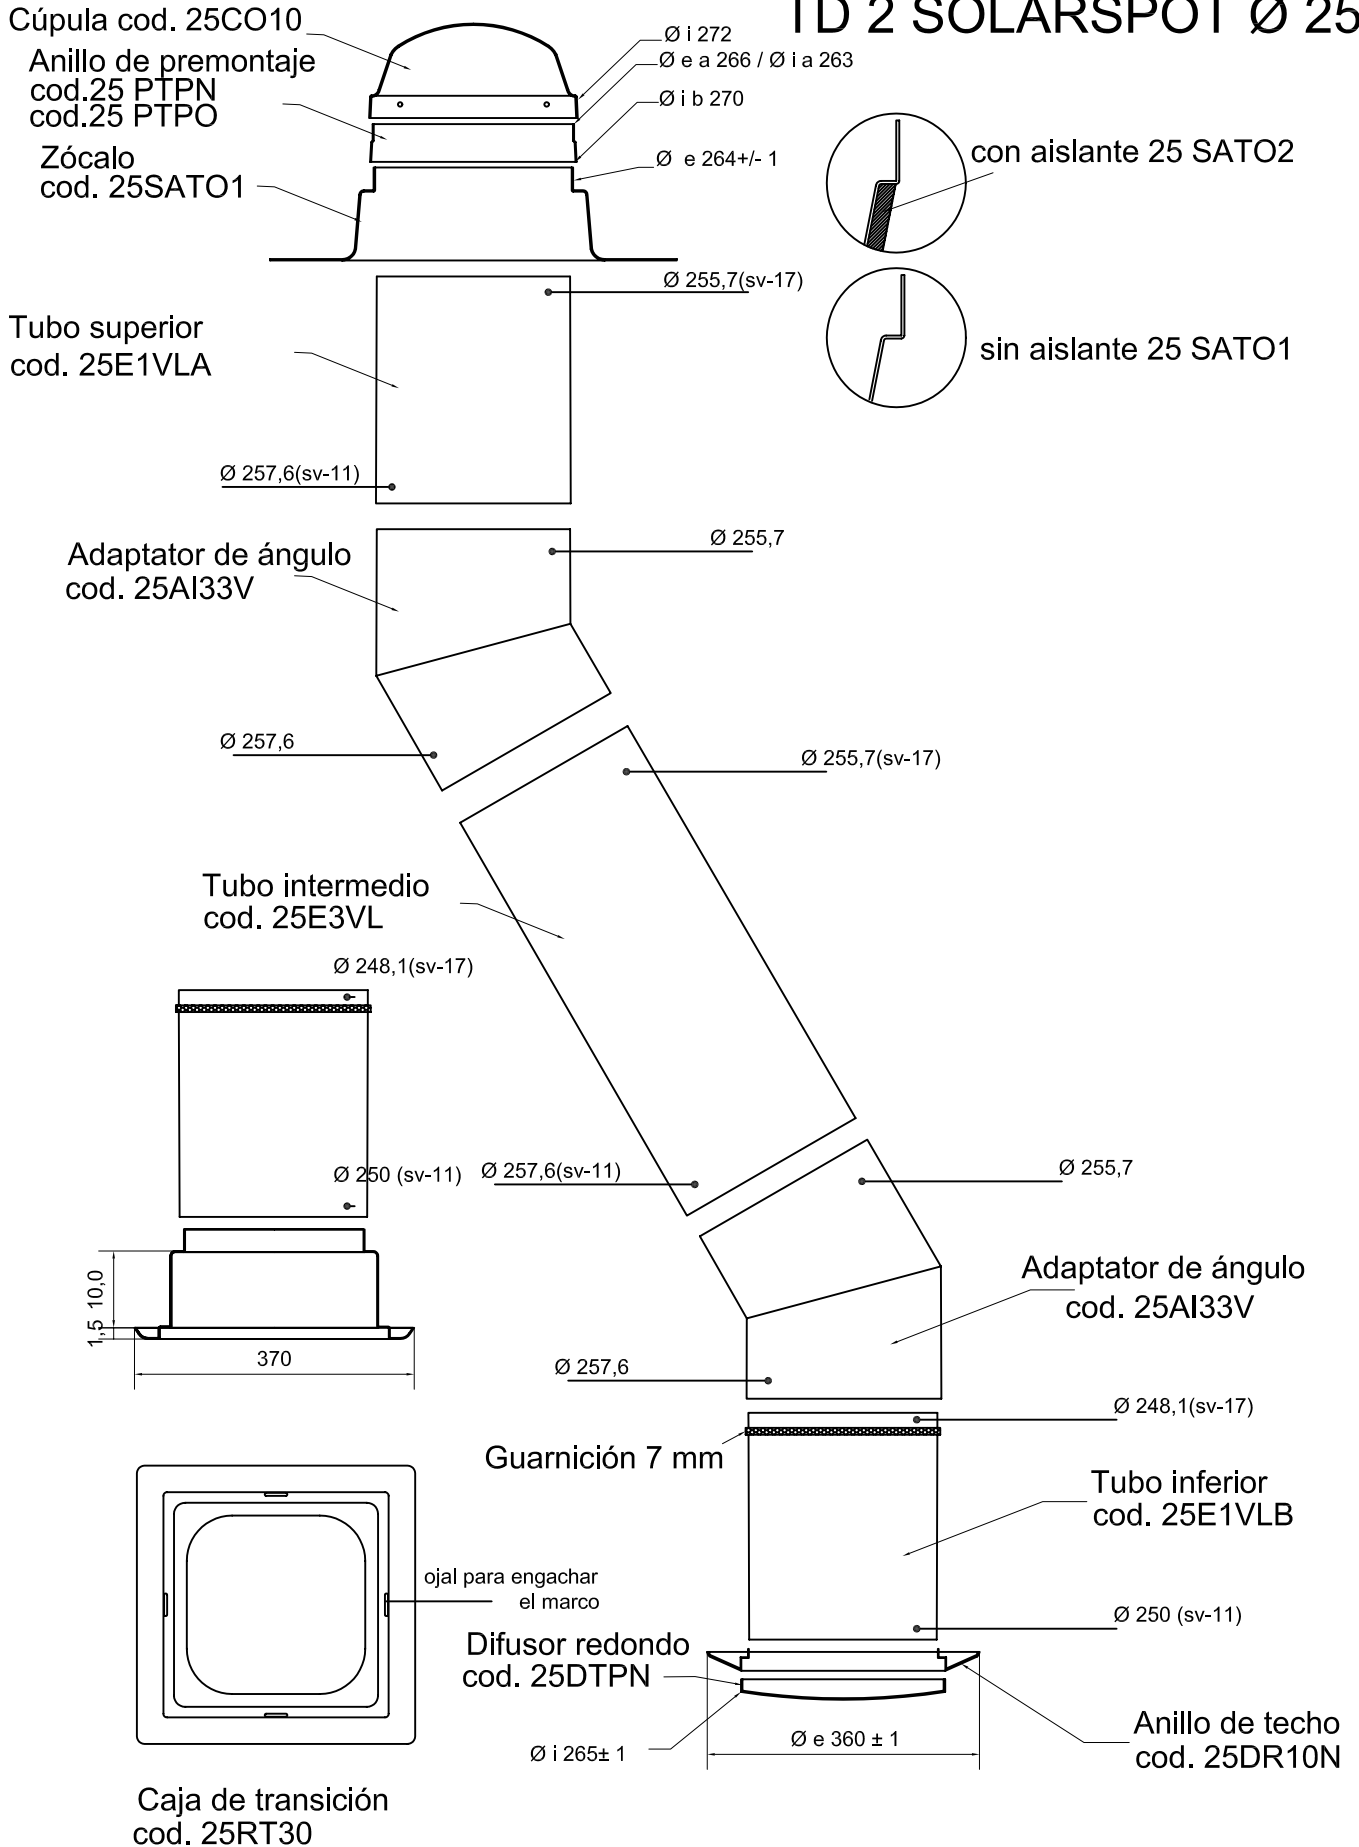

Solar Project Srl